


# LIVING AREA

39.6 sq m

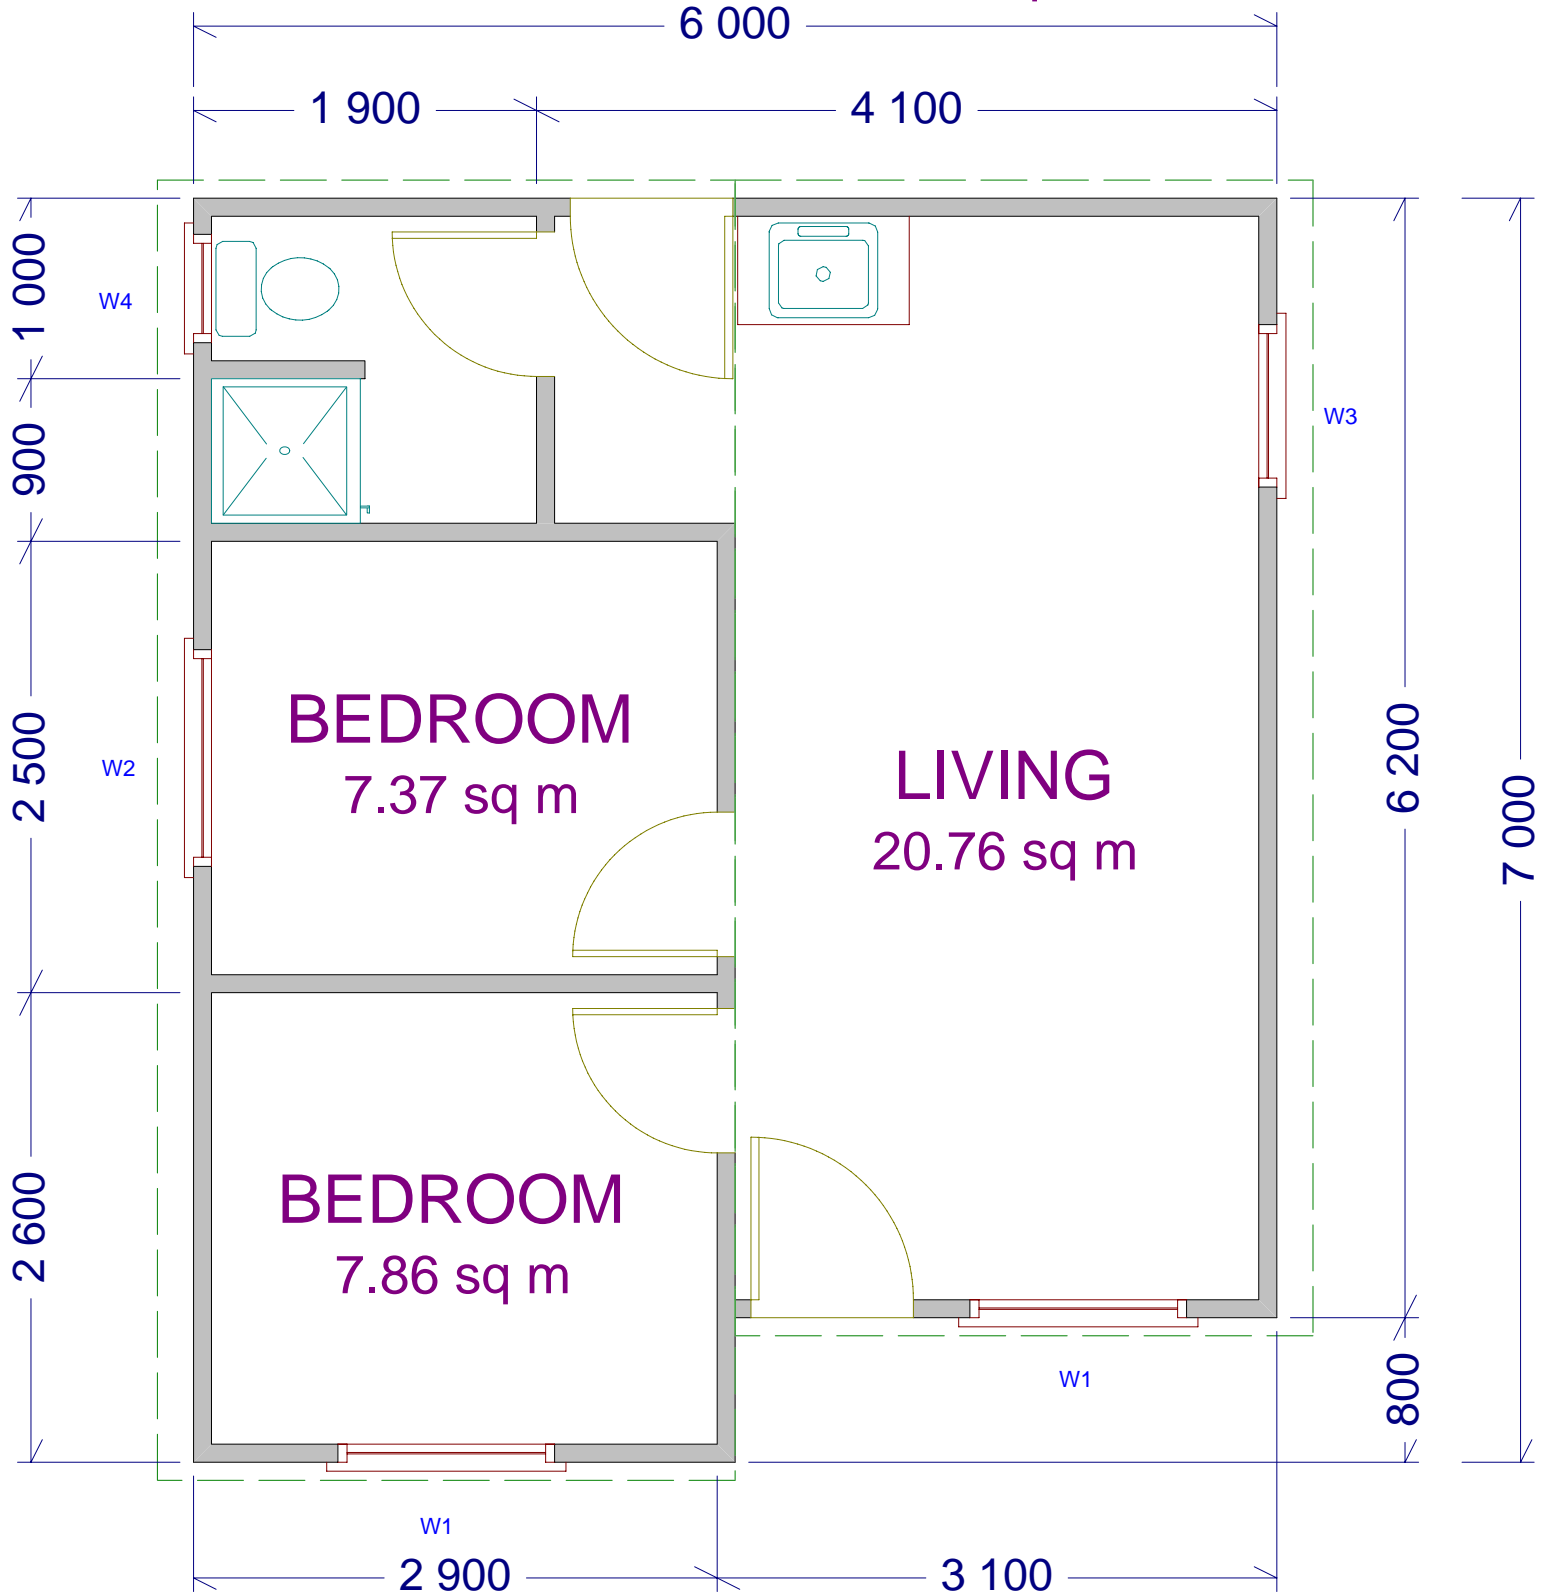

**WINDOW SCHEDULE:**

**ROOF DETAIL:**

**WALLS:**

- W1 - 1200 x 1200mm
- W2 - 1200 x 900mm
- W3 - 900 x 900mm
- W4 - 600 x 600mm

MATERIAL - GALVANIZED STEEL CORRUGATED  
PROFILE 15 DEGREES PITCH  
TIMBER TRUSSES/PURLINS

EXTERNAL - 100 mm  
INTERNAL - 100 mm